


FLOOR PLAN

APT	LOT
1503	66
1603	70
1703	74

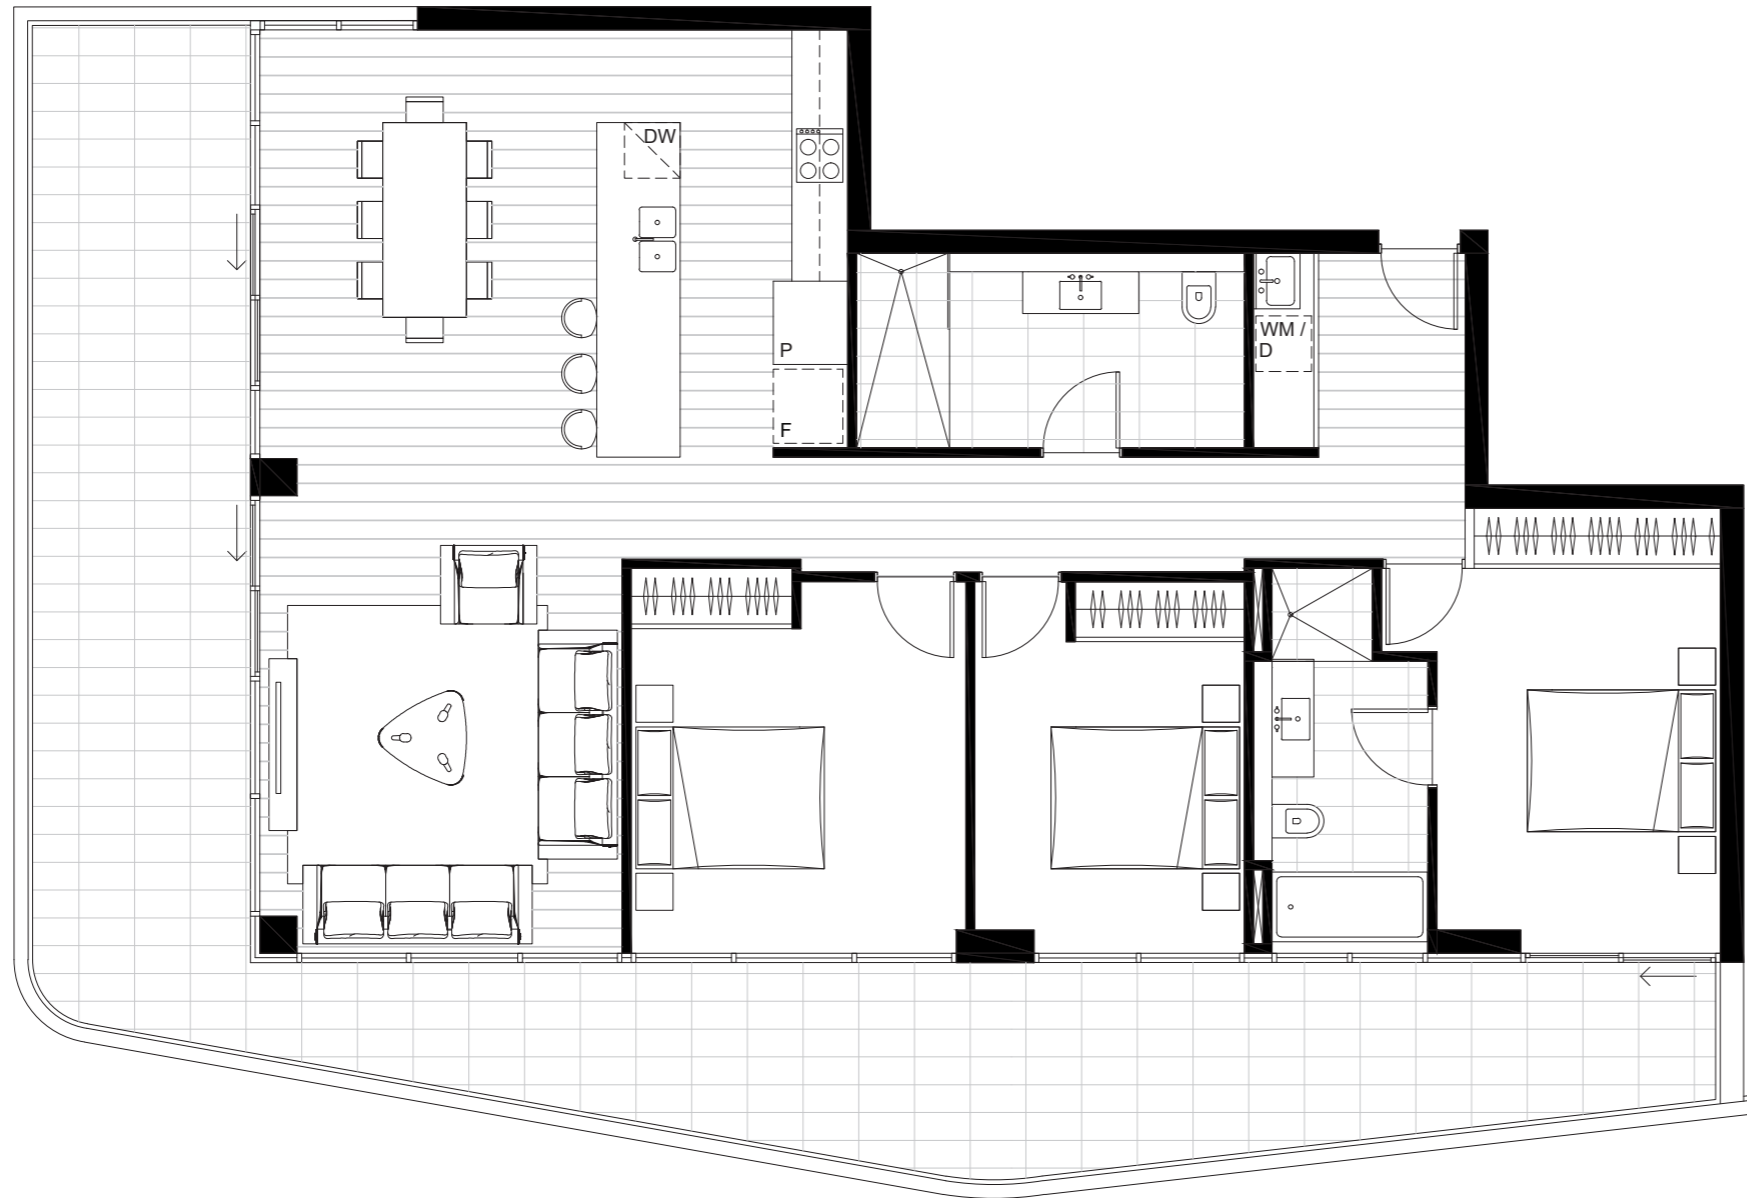


0 0.5 1 1.5 2 2.5m

SCALE 1:50

AVANTÉ

LOCATION MAP

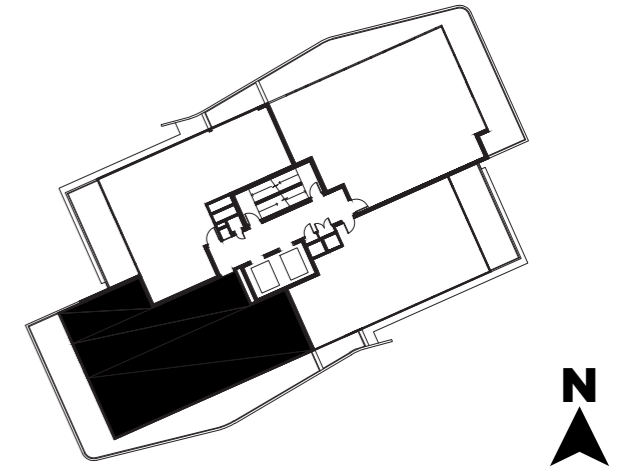

THREE BEDROOM, TWO BATHROOM

Internal Area: 126sqm

External Area: 55sqm

Total Area: 181sqm

WWW.AVANTE.LIFE



DISCLAIMER: All apartments subject to contract and availability. Images showing the building, interiors and views are computer generated prior to construction and indicative only. Dimensions, layouts, finishes and specifications are subject to change and may differ from those shown. Views differ between apartments, furniture, plantings and interior décor items. Furniture and plantings are for decorative purposes only and are not included.